


NOTE: STORE ROOM & DRIVERS ROOM (PORTACABIN) LOCATION AS DISCUSSED WITH ENGINEER IN CHARGE.

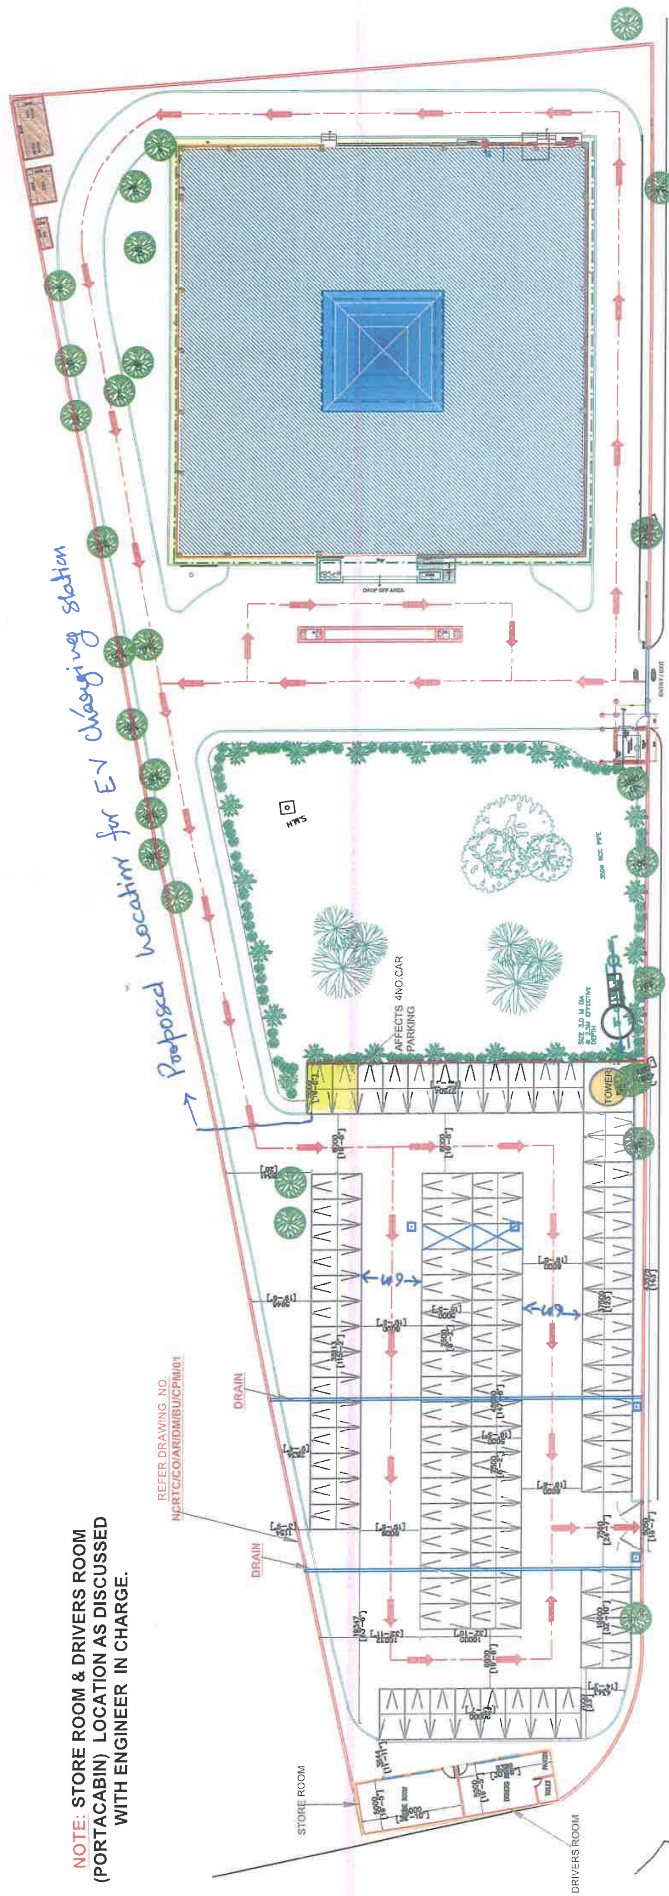

86 CAR PARKING

Single Parking Space:- 2.5 x 5 M

SHEET TITLE:

SITE PLAN

PROJECT:
CORPORATE OFFICE, VIKAS SADAN

DRG. NO. :
STATUS :
SCALE :
DATE :

NTS

CLIENT :



NATIONAL CAPITAL REGION
TRANSPORT CORPORATION

REVISION

DATE

REMARKS