



AMINI FTTH ROUTE DIAGRAM

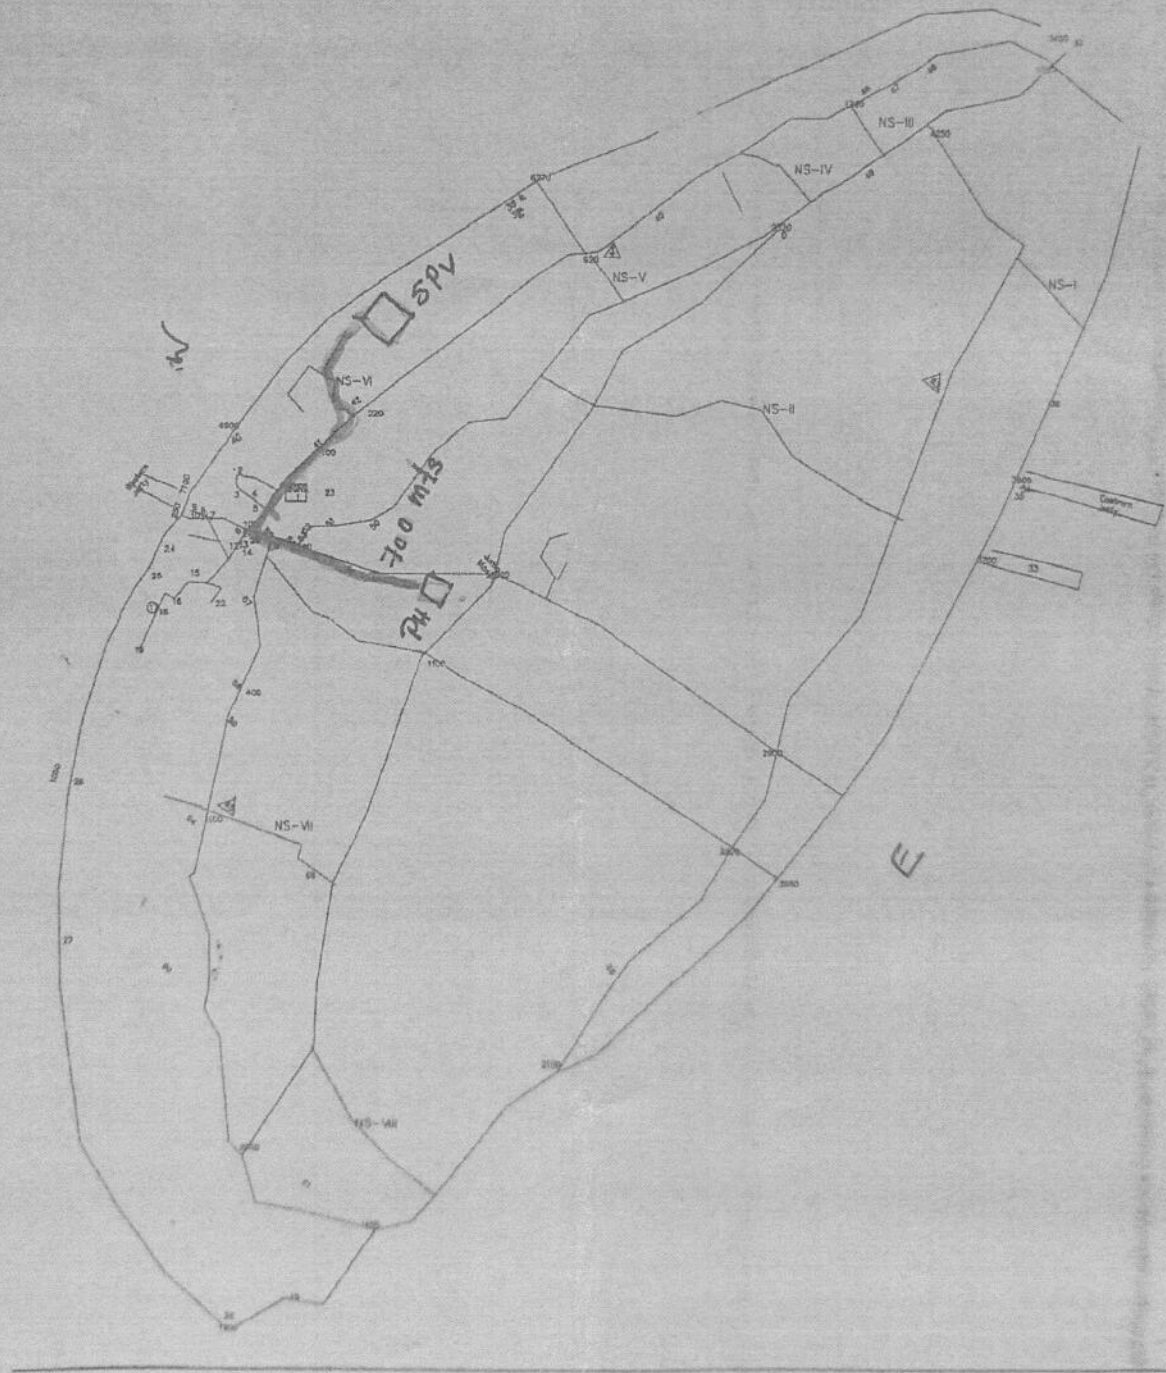



AMINI

ELECTRICAL SUB DIVISION AMINI
SINGLE LINE DIAGRAM OF SUB STATIONS AT AMINI

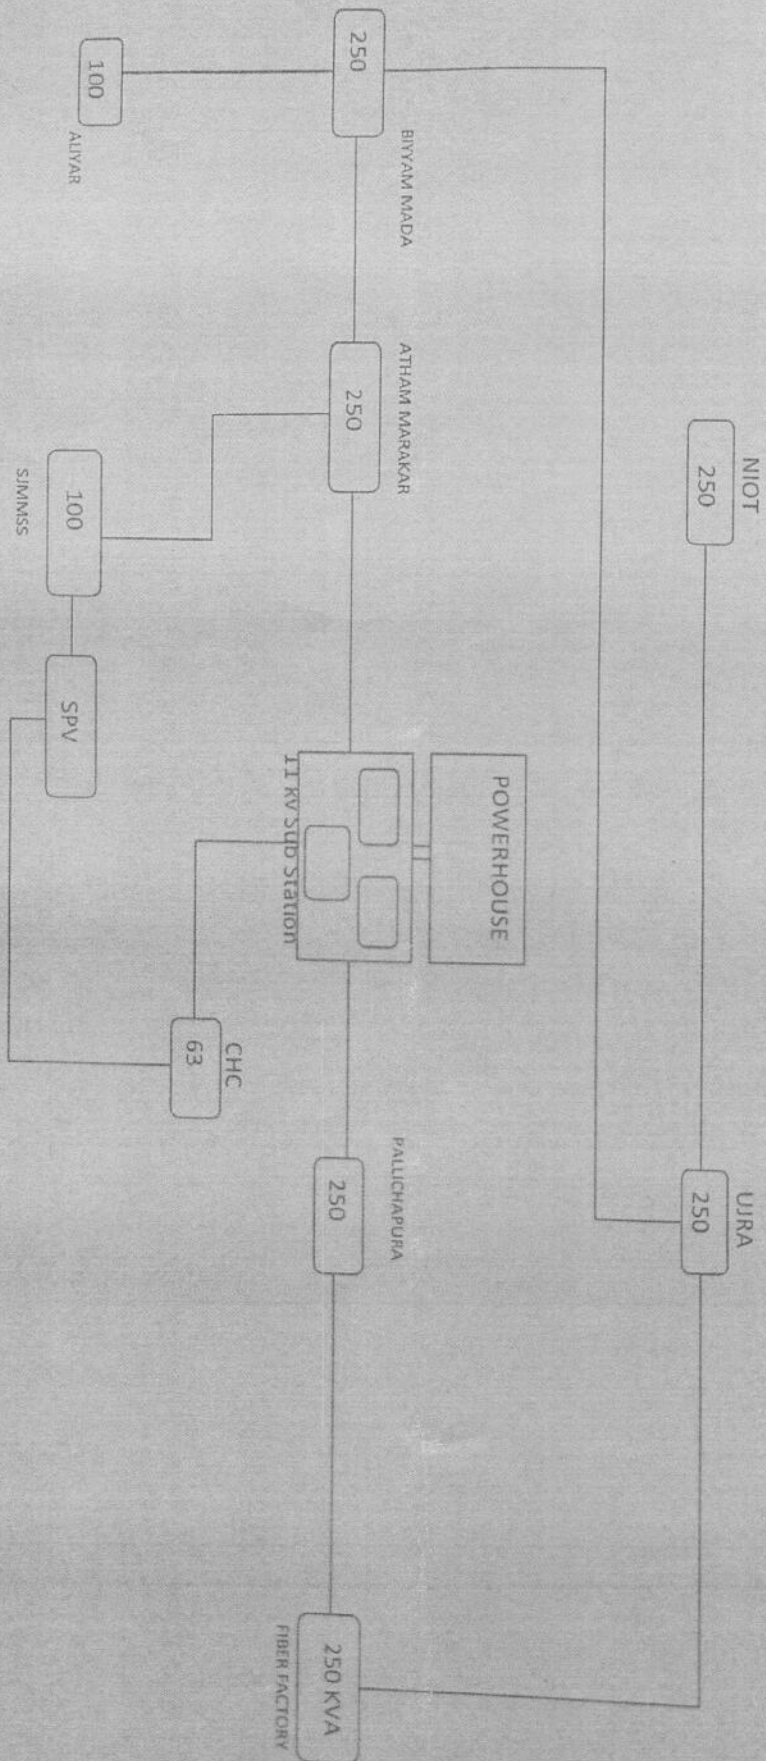

KADAMATH

KEY MAP

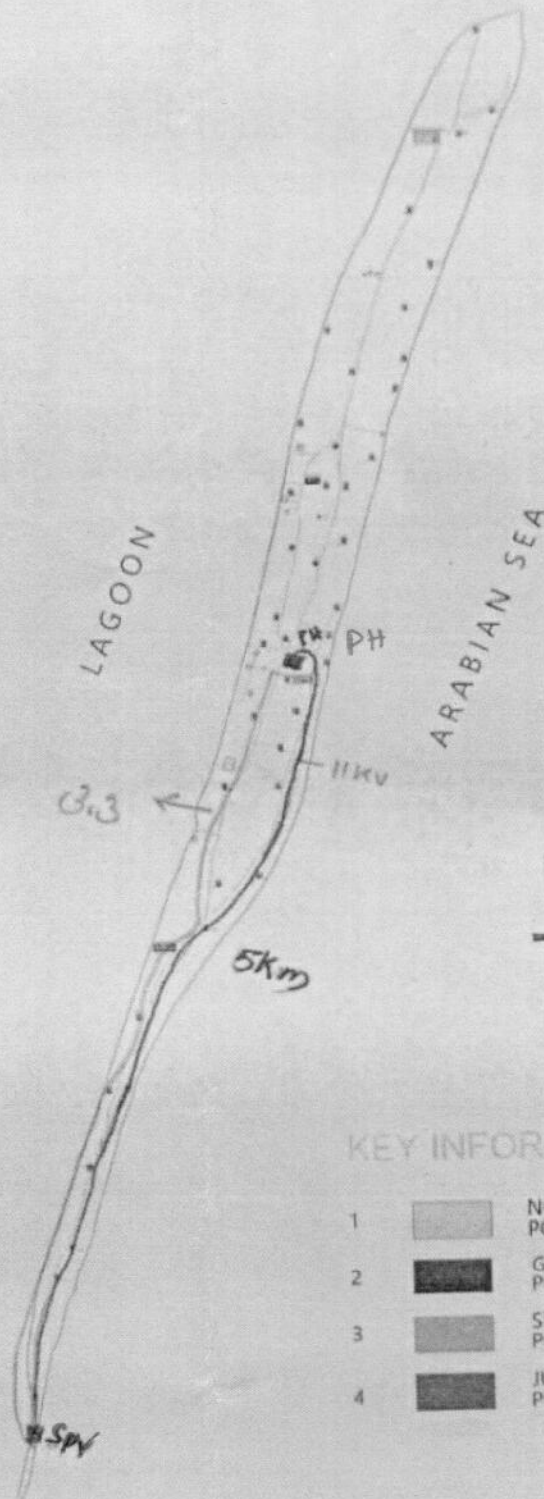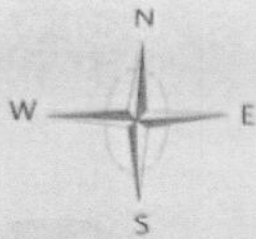


■ PH, SPV
— WT Line


KEY INFORMATION

- | | | |
|---|--|---|
| 1 | | NORTH NURSERY SCHOOL
POLLING STATION NO: 7 |
| 2 | | GOVT. HIGH SCHOOL
POLLING STATION NO: 8&9 |
| 3 | | SENIOR BASIC SCHOOL
POLLING STATION NO: 10&11 |
| 4 | | JUNIOR BASIC SCHOOL SOUTH
POLLING STATION NO: 12 |
| | | Road |

ANDROTH

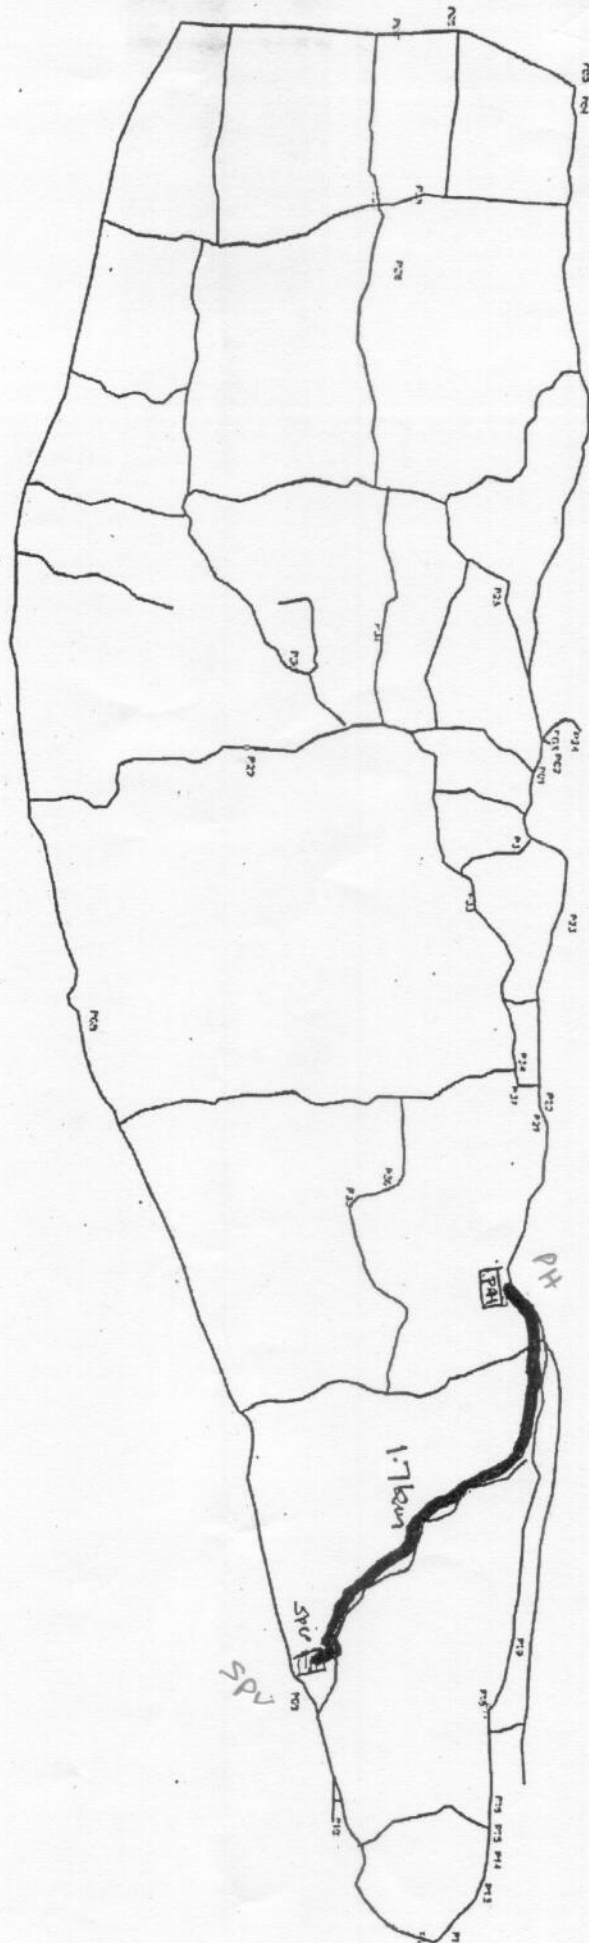

BITRA

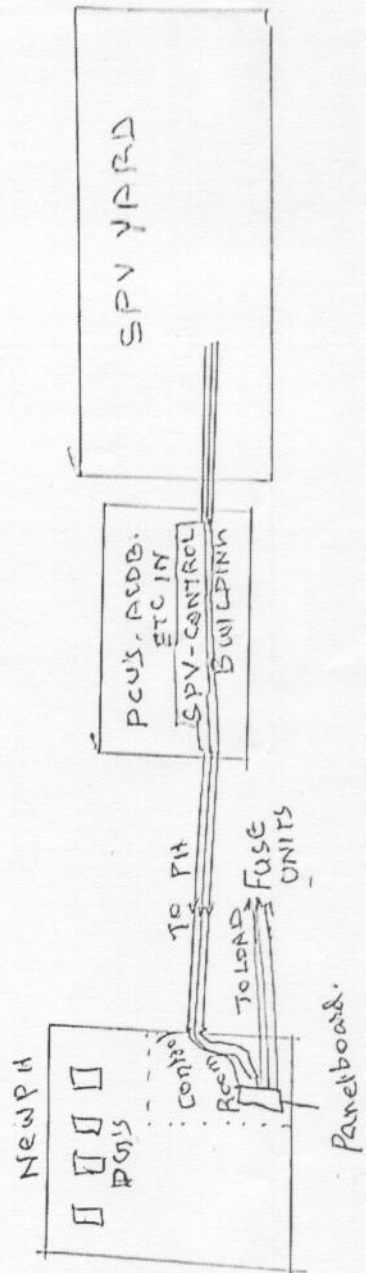



BITRA



38 MTRS


13 MTRS

PROPOSED
COMPOUND WALL

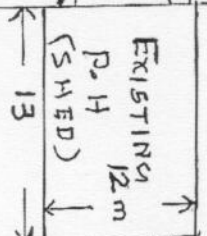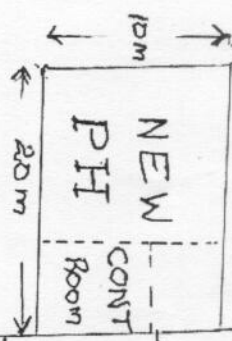

DIESEL STORAGE YARD

18 MTRS

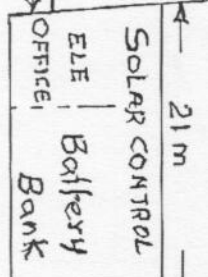

10m

11 MTRS

EXISTING-SPV-YARD
9820 x 2320 YARD

ROAD

54 MTRS