



SLD 220KV SUBSTATION MYLATTY

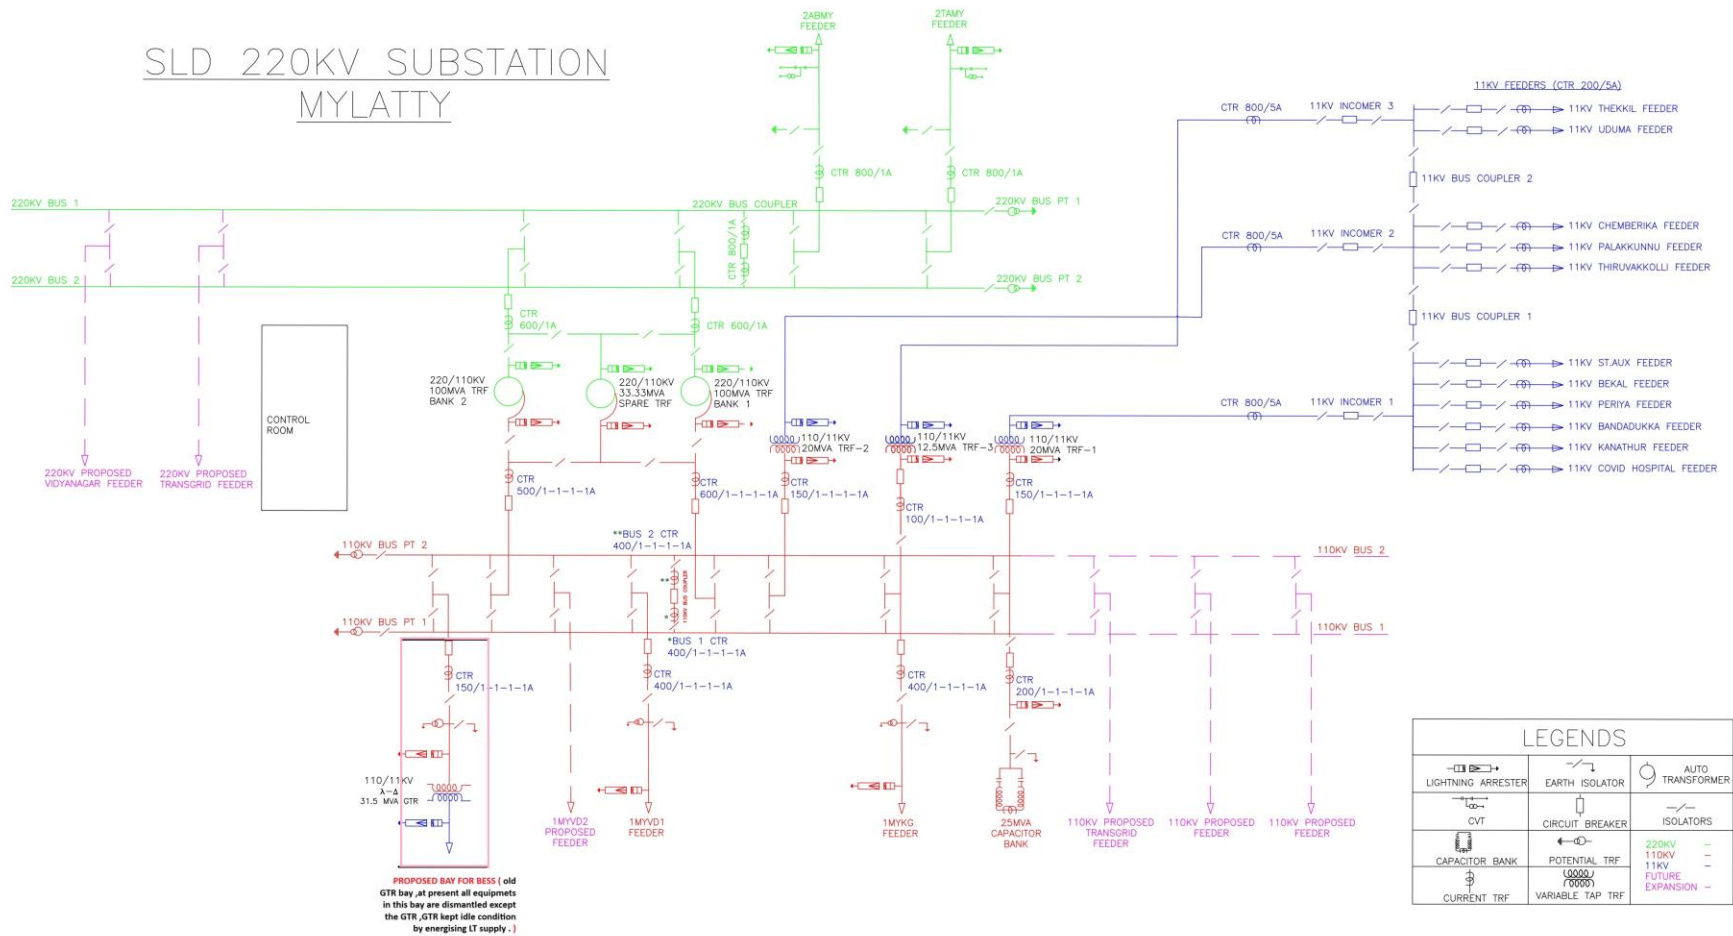

LEGENDS		
LIGHTNING ARRESTER	EARTH ISOLATOR	AUTO TRANSFORMER
CVT	CIRCUIT BREAKER	ISOLATORS
CAPACITOR BANK	POTENTIAL TRF	220KV -
CURRENT TRF	VARIABLE TAP TRF	110KV -
		11KV -
		FUTURE EXPANSION -

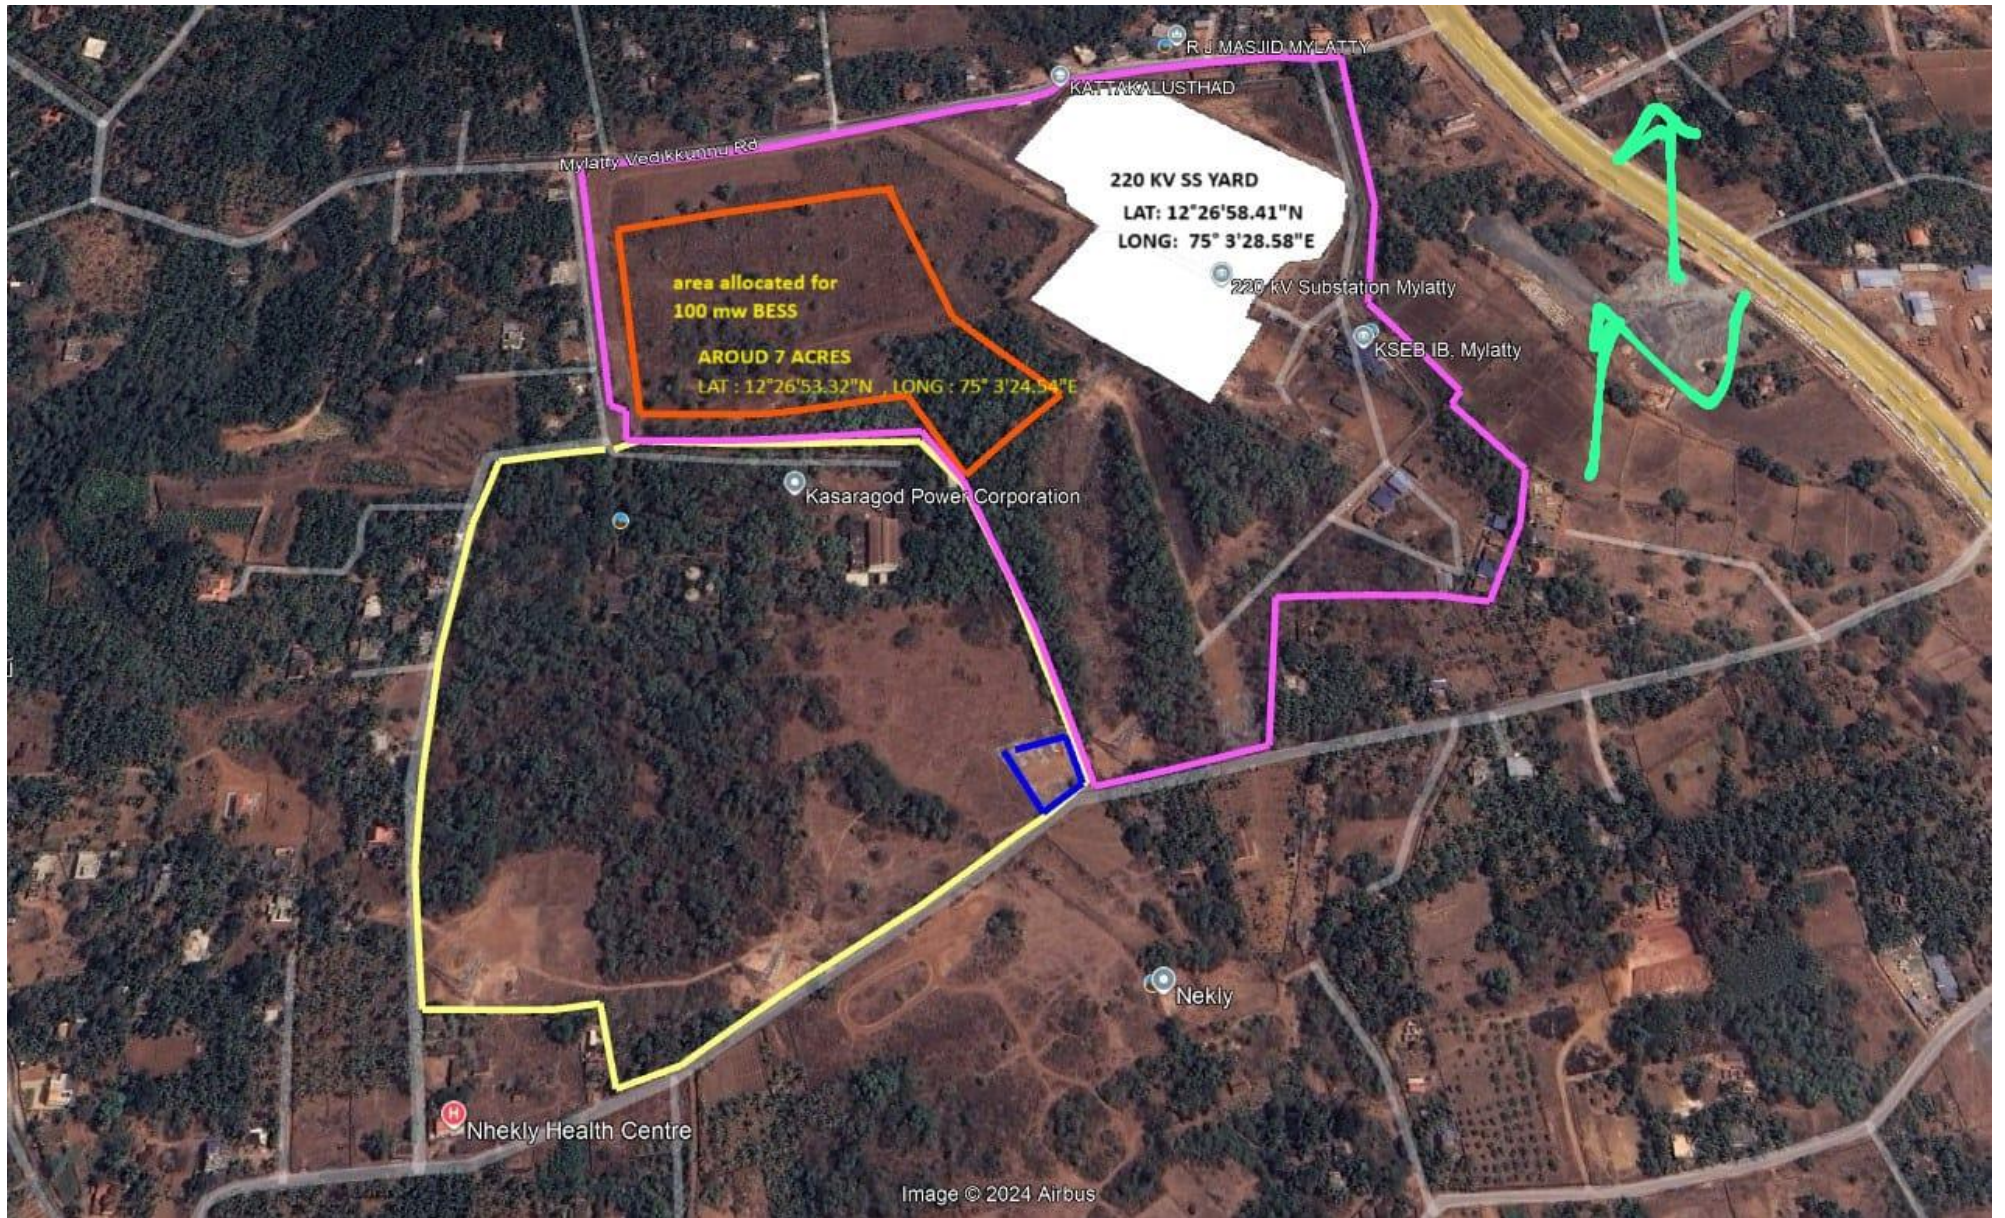

220 KV SS YARD
LAT: 12°26'58.41"N
LONG: 75° 3'28.58"E

**area allocated for
100 mw BESS**
AROUND 7 ACRES
LAT: 12°26'53.32"N , LONG: 75° 3'24.54"E

Kasaragod Power Corporation

Nekly

Nhekly Health Centre

Image © 2024 Airbus