



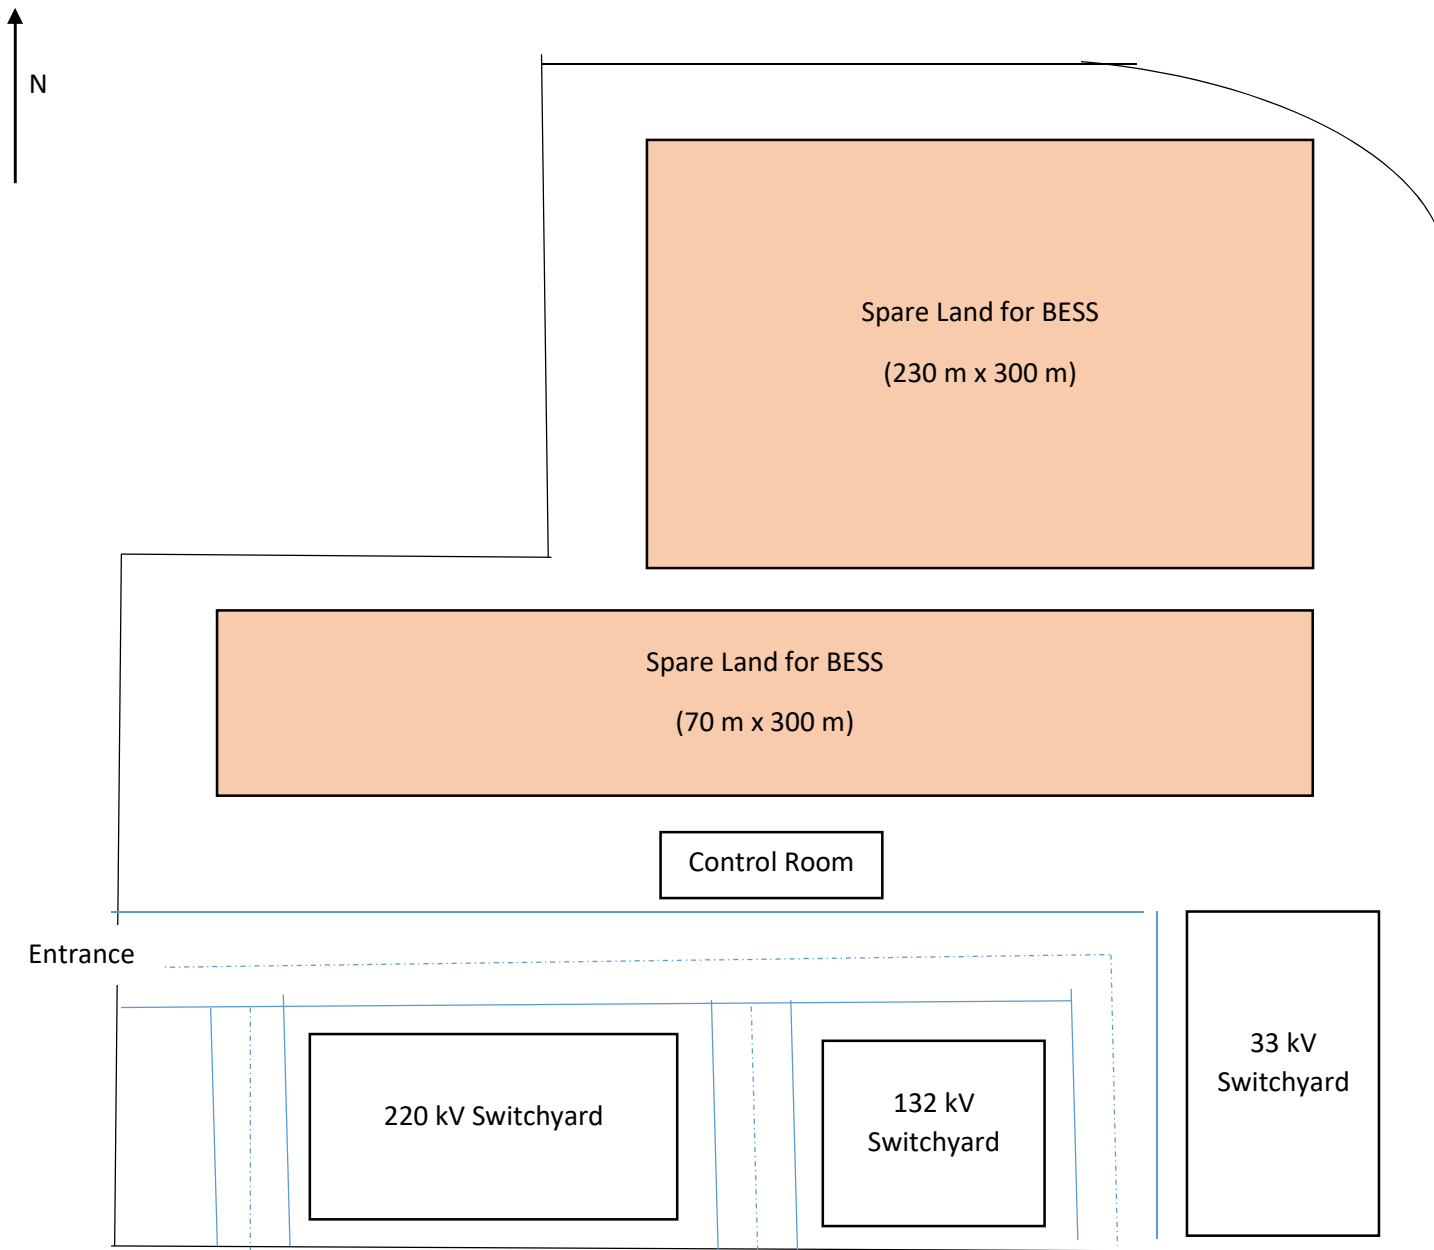

Layout of 220/132/33 kV Grid Substation, Narendrapur

- Not to Scale

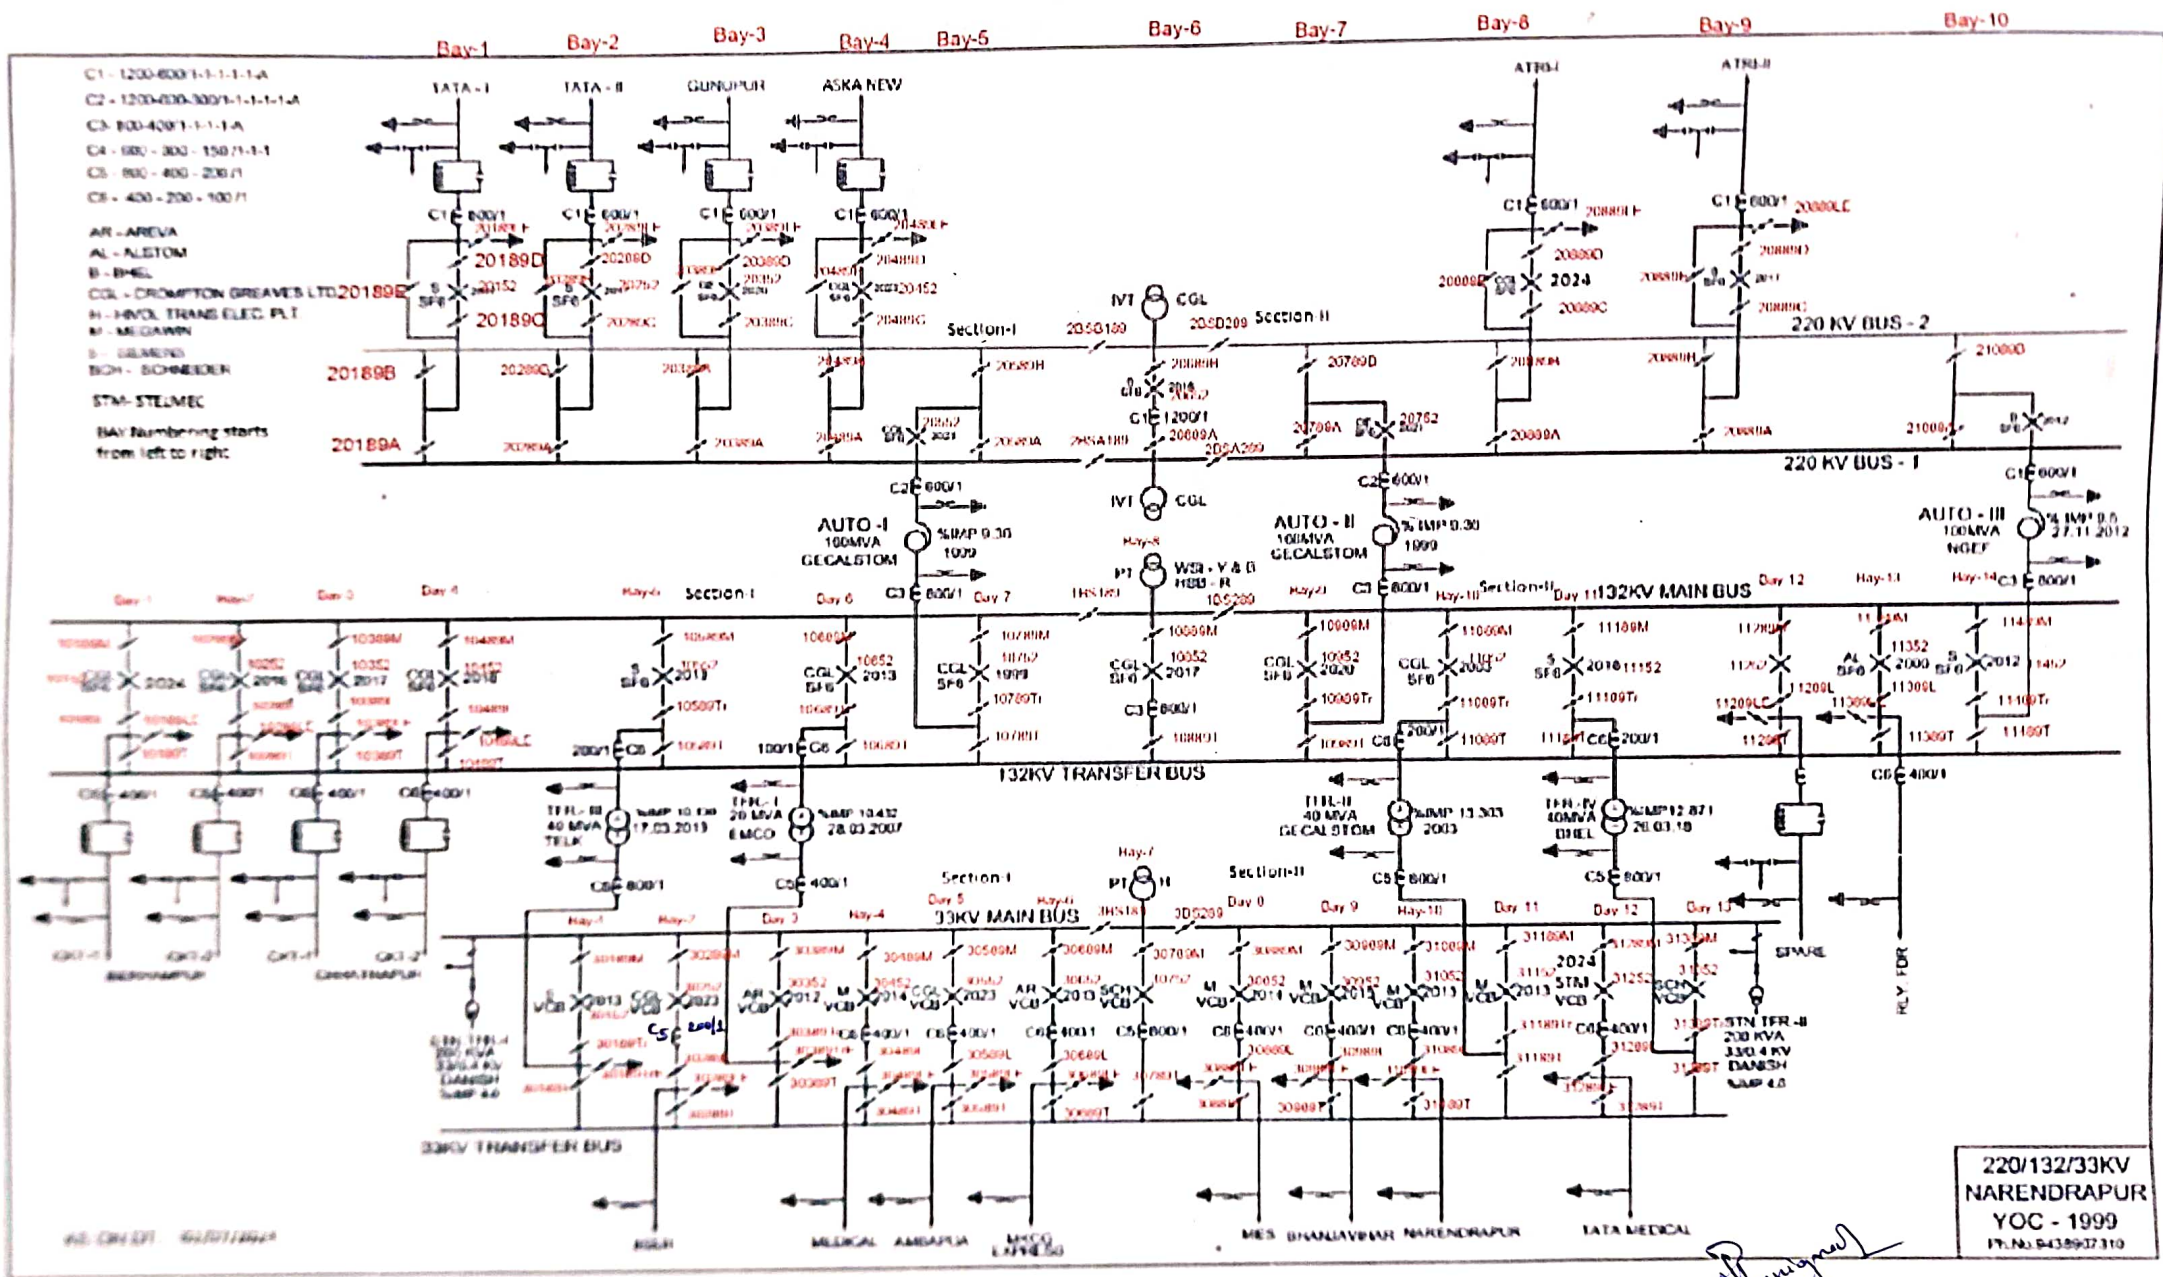

S. J. O. (Elect.)
E.H.T (O&M) Sub-Division
Narendrapur