


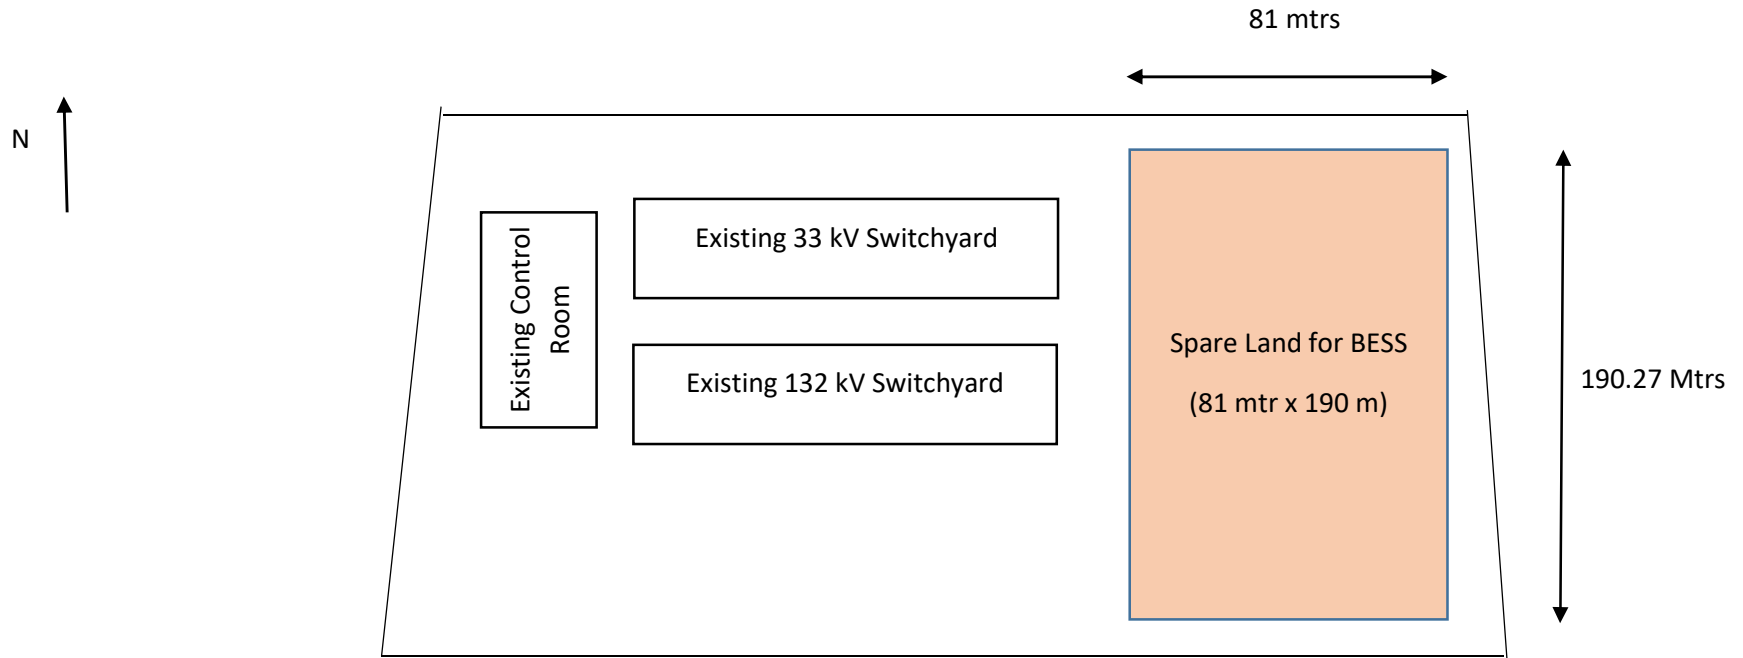


Layout of 132/33 kV Grid Substation, Bhatli

- Not to Scale

This drawing and design is the property of GE and must not be copied or lent without prior permission in writing

C1 - 800-400-200/H-1-1
C2 - 800-400-200/I-1-1
S - STELMEC LTD.

132/33KV BHATLI SUB-STATION

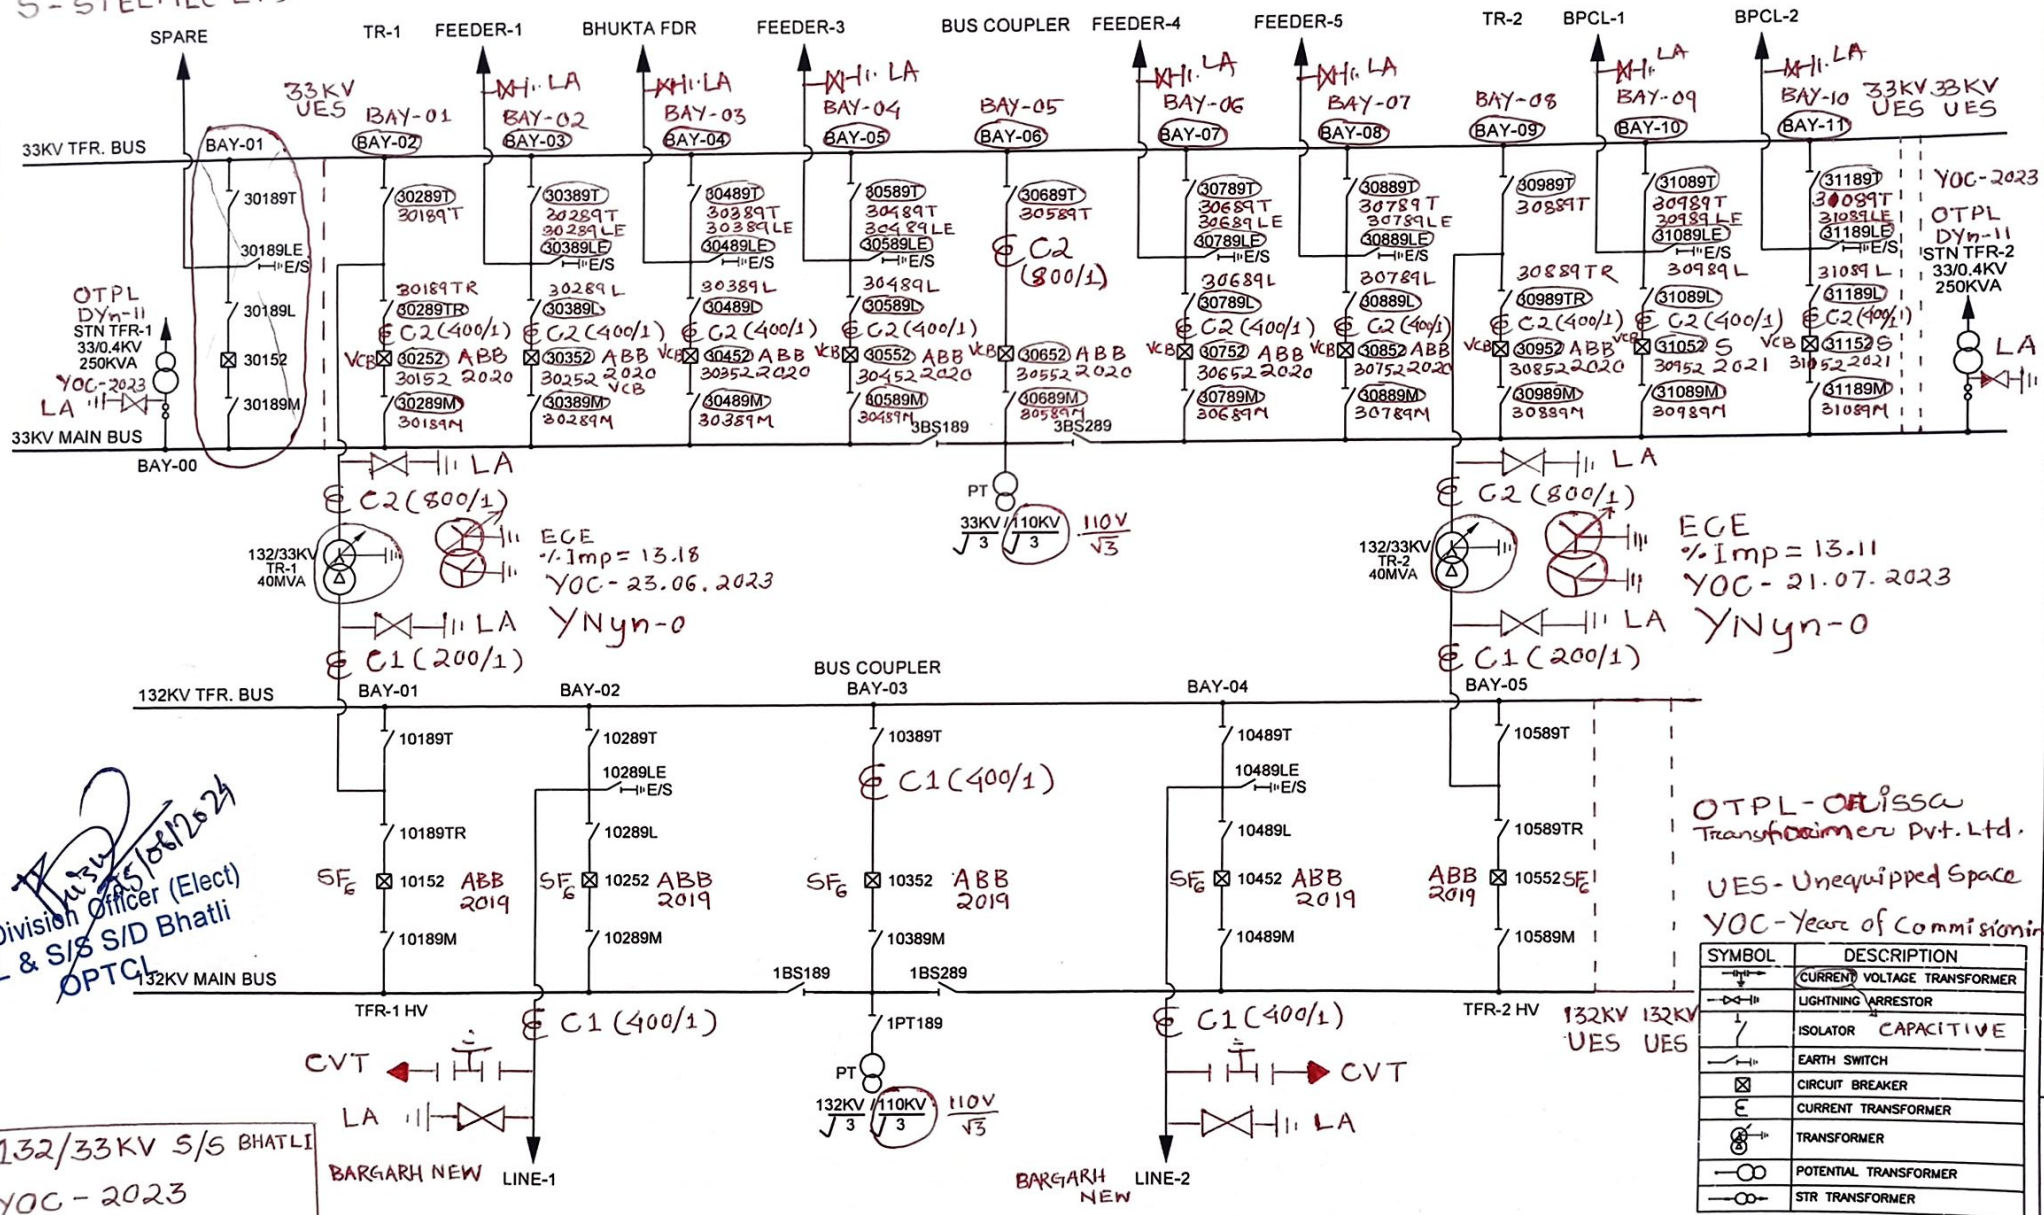

Sub-Division Officer (Elect)
H/L & S/S S/D Bhatli
OPTCL

132/33KV S/S BHATLI
YOC - 2023
Mob - 9124153039

OTPL - ORISSA
Transformer Pvt. Ltd.
UES - Unequipped Space
YOC - Year of Commissioning

SYMBOL	DESCRIPTION
	CURRENT VOLTAGE TRANSFORMER
	LIGHTNING ARRESTOR
	ISOLATOR CAPACITIVE
	EARTH SWITCH
	CIRCUIT BREAKER
	CURRENT TRANSFORMER
	TRANSFORMER
	POTENTIAL TRANSFORMER
	STR TRANSFORMER

SINGLE LINE DIAGRAM
FOR
132/33KV BHATLI SUB-STATION

GE T&D India Limited
OPTCL-STAMC/ENG-2-004/089
SCALE NA
SHEET 001
REV. A
NEXT SH. /